


RECORD OF SURVEY

COUNTY OF MONO

RS 34-66



STATE OF CALIFORNIA

T 1 S R 26 E
S 4 S 3
S 9 S 10
1992

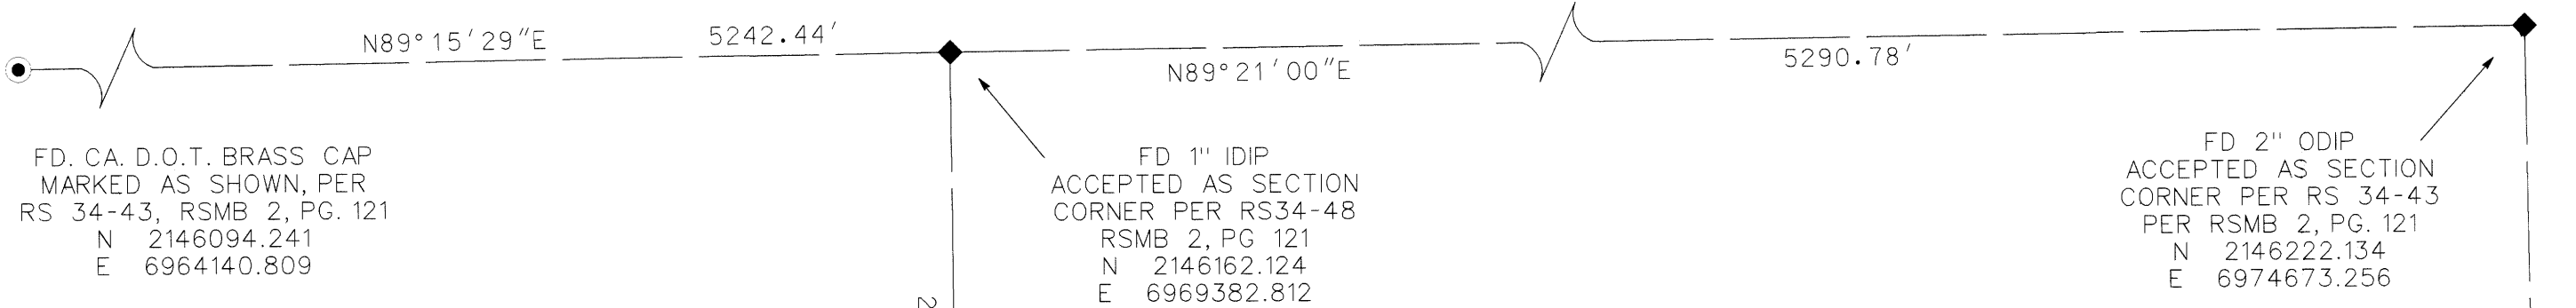

P.M. 45.50
N 2145730.217
E 6968496.825

SECTION 10

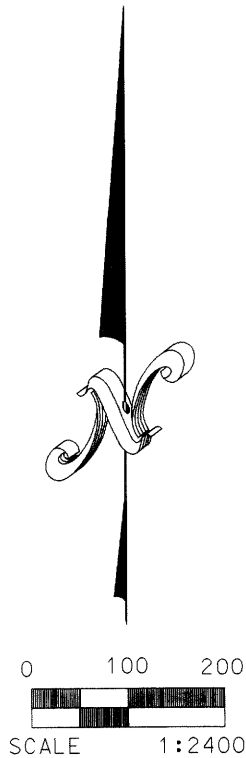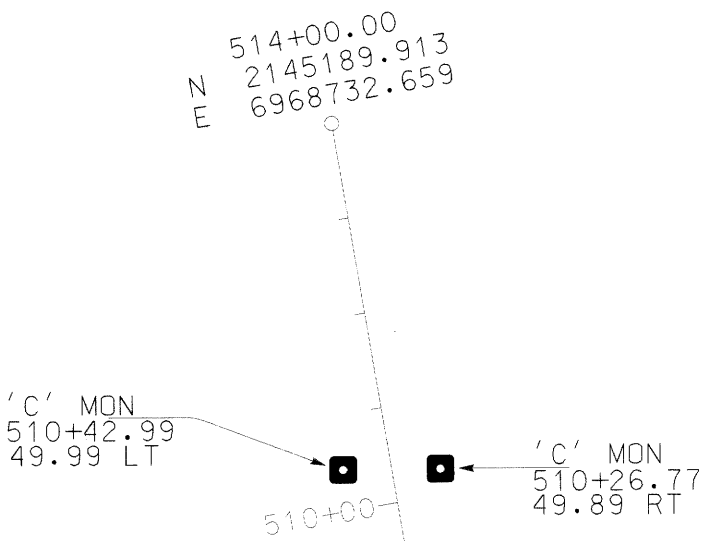


LEGEND

- ⊙ SET CADT BRASS CAP ON 2 1/2" IP, STAMPED AS NOTED.
- FD CADT BRASS CAP AS NOTED.
- CALCULATED POINT, NOTHING SET.
- ▽ CALTRANS 1.5" ALUM. CAP ON 3/4" REBAR, MARKED AS SHOWN, UNLESS OTHERWISE NOTED.
- ⦿ FOUND NGS MONUMENT, DESCRIBED AS NOTED.
- ◆ FOUND LAND NET CORNER, DESCRIBED AS NOTED.
- FOUND 6" x 6" CONCRETE HWY RIGHT-OF-WAY MONUMENT.
- ◀ FOUND MONUMENT, DESCRIBED AS NOTED.
- RIGHT-OF-WAY LINES, STATE ROUTE MND 395

P.M. 45.12
N 2143742.82
E 6968811.09

CNTR - 10
FD CADT BRASS CAP
PER RS 34-45
BK. 2, PG. 121
N 2143487.819
E 6966783.645

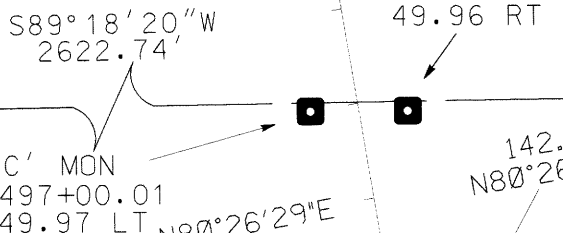

R/W AP 65.00 LT
495+00.00 POT

E 1/4 COR. SEC 10
FD CADT BRASS
CAP, PER RS 34-43
BK. 2, PG. 121
N 2143519.602
E 6969406.188

R/W AP 192.00 RT
495+00.00 POT

SECTION 11

T.1 S., R. 26 E., M.D.B. & M.

NOTE:
ALL VALUES ON THIS MAP ARE GRID,
UNLESS OTHERWISE NOTED.
TO OBTAIN A GROUND DISTANCE, DIVIDE
THE GRID DISTANCE BY THE GRID FACTOR.

MAPPING ANGLE AT PM 43.58 = 0°52'03"
CALIFORNIA COORDINATE SYSTEM (1983), ZONE 3
GEODETIC AZIMUTH = GRID AZIMUTH + MAPPING ANGLE
COMBINED GRID FACTOR = 0.9995940

2648.46'
100°54'17"W

1137.78'

60N

△ = 06°23'24"
R = 5000.00'
L = 557.63'

BC 1483+73.10
N 2142476.362
E 6969218.058

500°51'41"E